


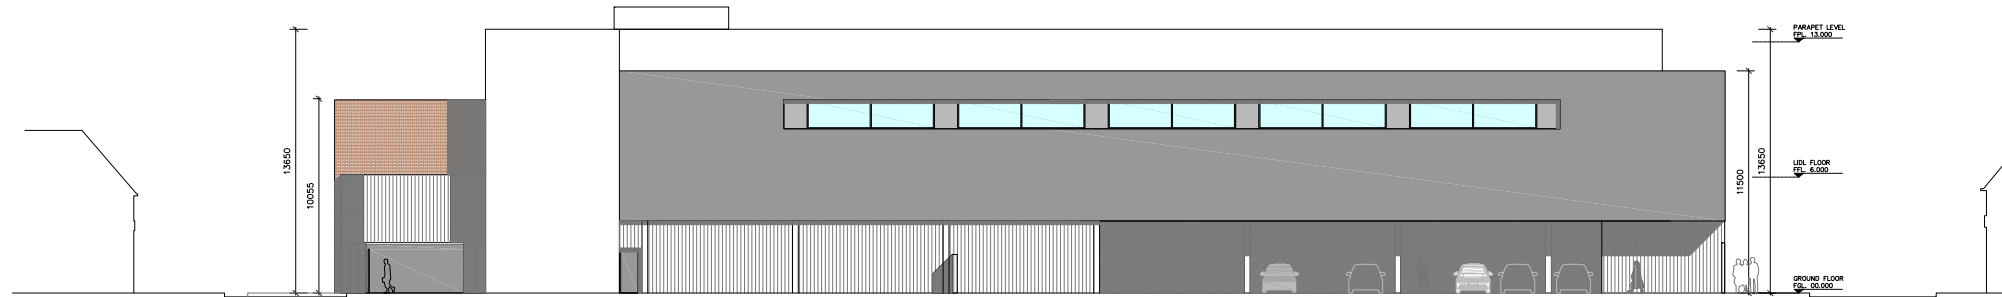


01 PROPOSED SOUTH-EAST ELEVATION
SK19 1:200



01 PROPOSED SOUTH-WEST ELEVATION
SK19 1:200



01 PROPOSED NORTH -WEST ELEVATION
SK19 1:200

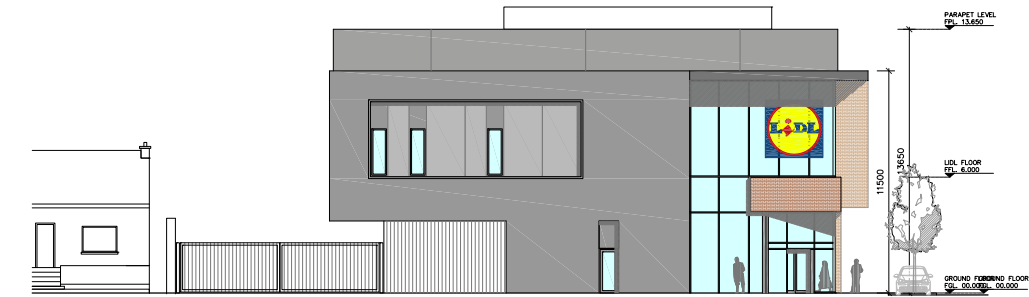


01 PROPOSED NORTH-EAST ELEVATION
SK19 1:200

ISSUED FOR INFORMATION ONLY, NOT FOR CONSTRUCTION

<p>NOTES:</p> <p>Do not scale from this drawing.</p> <p>Any discrepancies found on site to be reported to Darmody Architects immediately.</p> <p>Any discrepancies found on drawings to be reported to Darmody Architects immediately.</p> <p>Refer to engineers drawings for structural details.</p> <p>All dimensions sized to blockwork.</p>	<table border="1"> <tr> <th>Rev.</th> <th>Description</th> <th>Date</th> <th>Initials</th> </tr> <tr> <td> </td> <td> </td> <td> </td> <td> </td> </tr> </table>		Rev.	Description	Date	Initials					<p>DRAWING KEY</p>		<p>SCALE BAR</p> <p>0 10 20m</p>		<p>DRAWING KEY</p>		<p>NORTH POINT</p>	
	Rev.	Description	Date	Initials														
<p>XREF'S CAD REF.</p>		<p> </p>		<p> </p>		<p> </p>		<p> </p>										

creative innovative flexible



darmody
architecture

91 Townsend Street, Dublin 2
353 1 672 9907
info@darmodyarchitecture.com
darmodyarchitecture.com

Project: Supermarket Scheme
Ballybough Road, Dublin 3

Title: PROPOSED ELEVATIONS

Client: Lidl Ireland GmbH

Dwg. No. SK19 Job No. 19019

Rev. No.	Scale	Date	Dm. By	Chkd. By	Issue
	1:200 @ A1	21/02/2021	Marco Pittamiglio	Tim Darmody	INFORMATION